

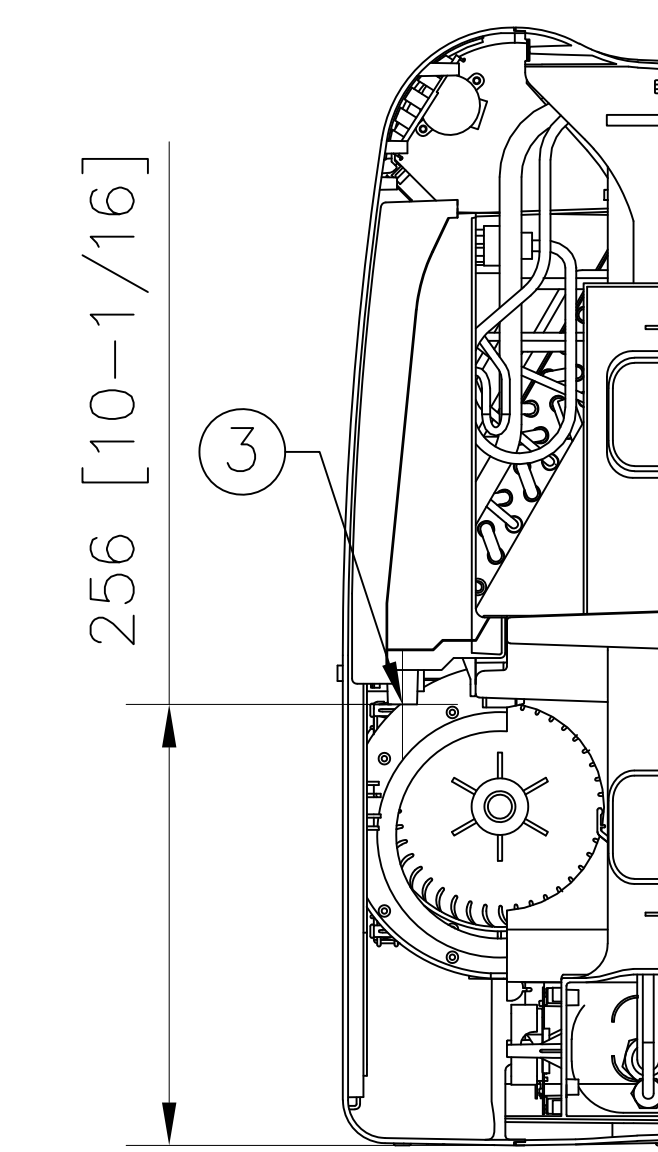


DETAIL B

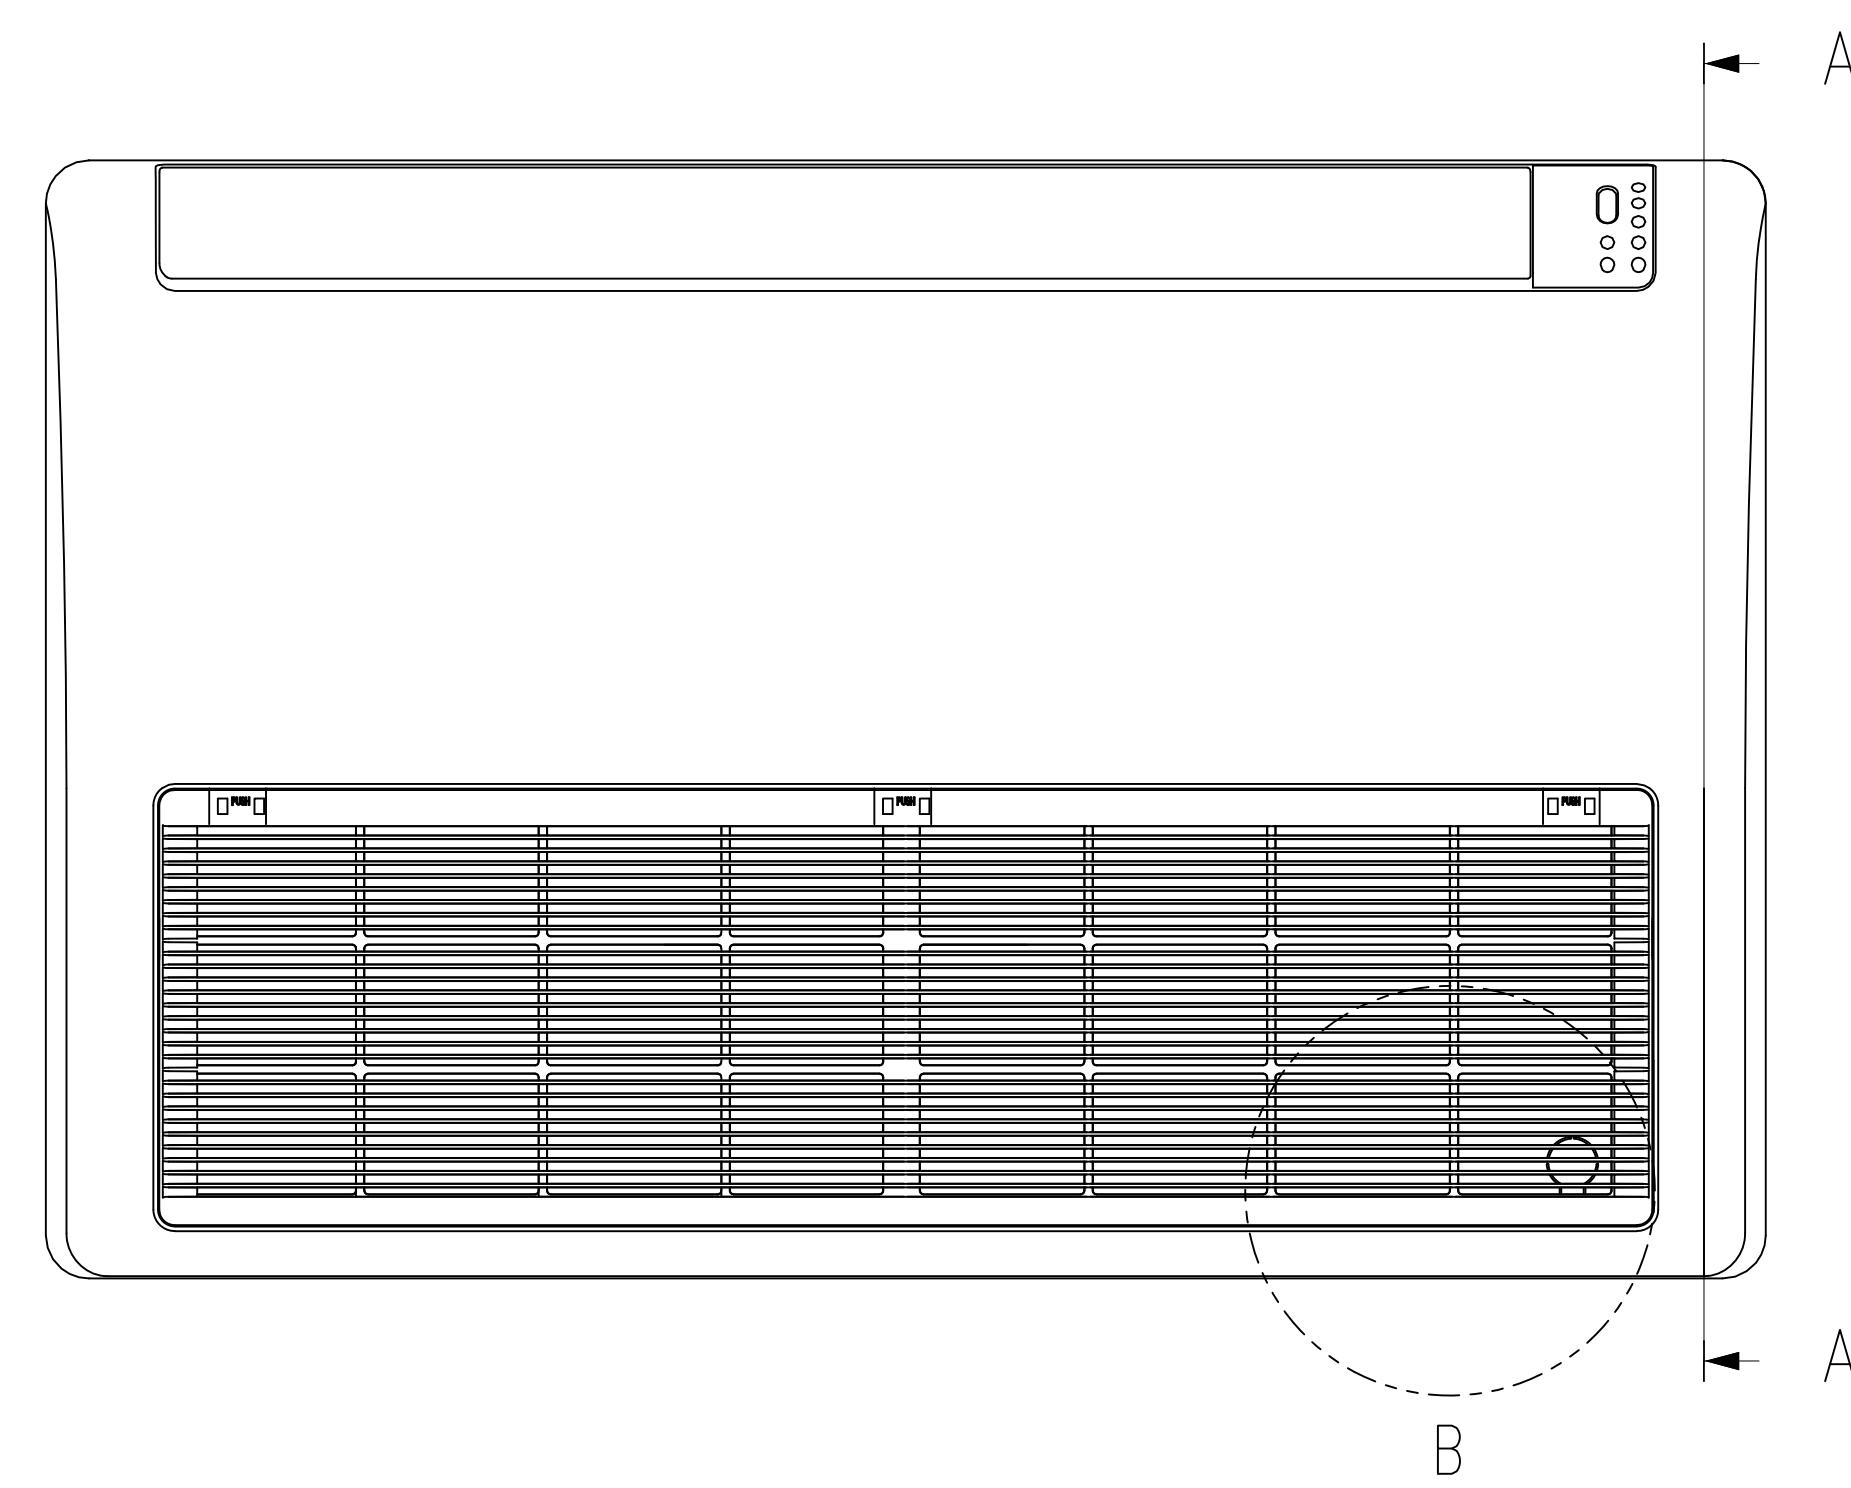

SECTION A-A

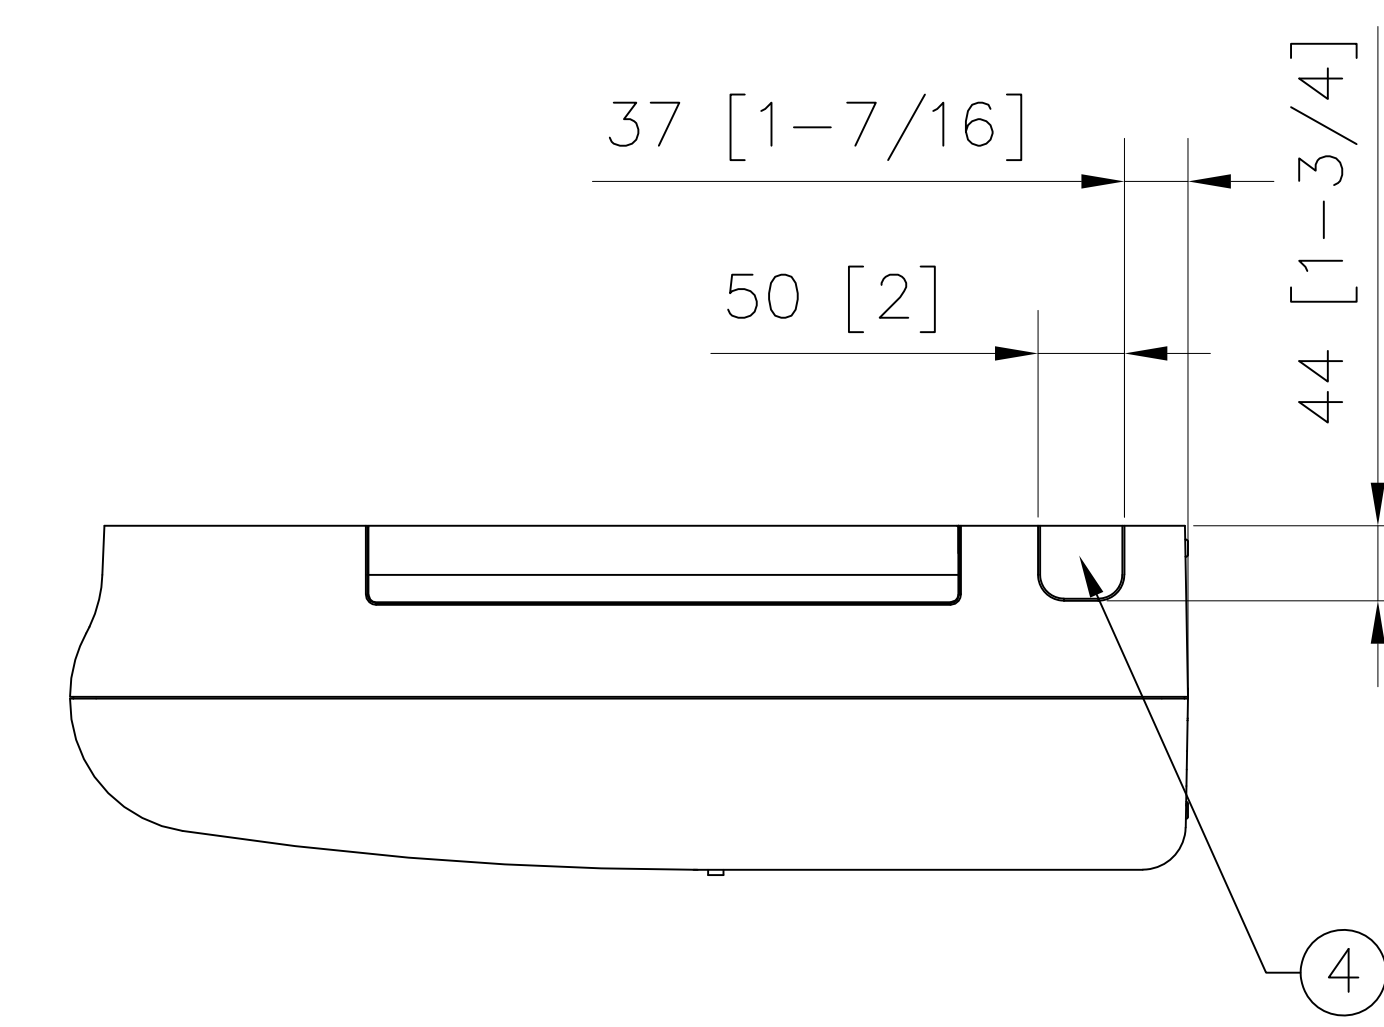